


A RESIDENCE FOR

 

PROJECT NO. :

DATE:  
NOVEMBER 15, 2019


REVISIONS:

SHEET TITLE:  
ELEVATIONS


SHEET NO. :

A-2

OF 4 SHEETS.

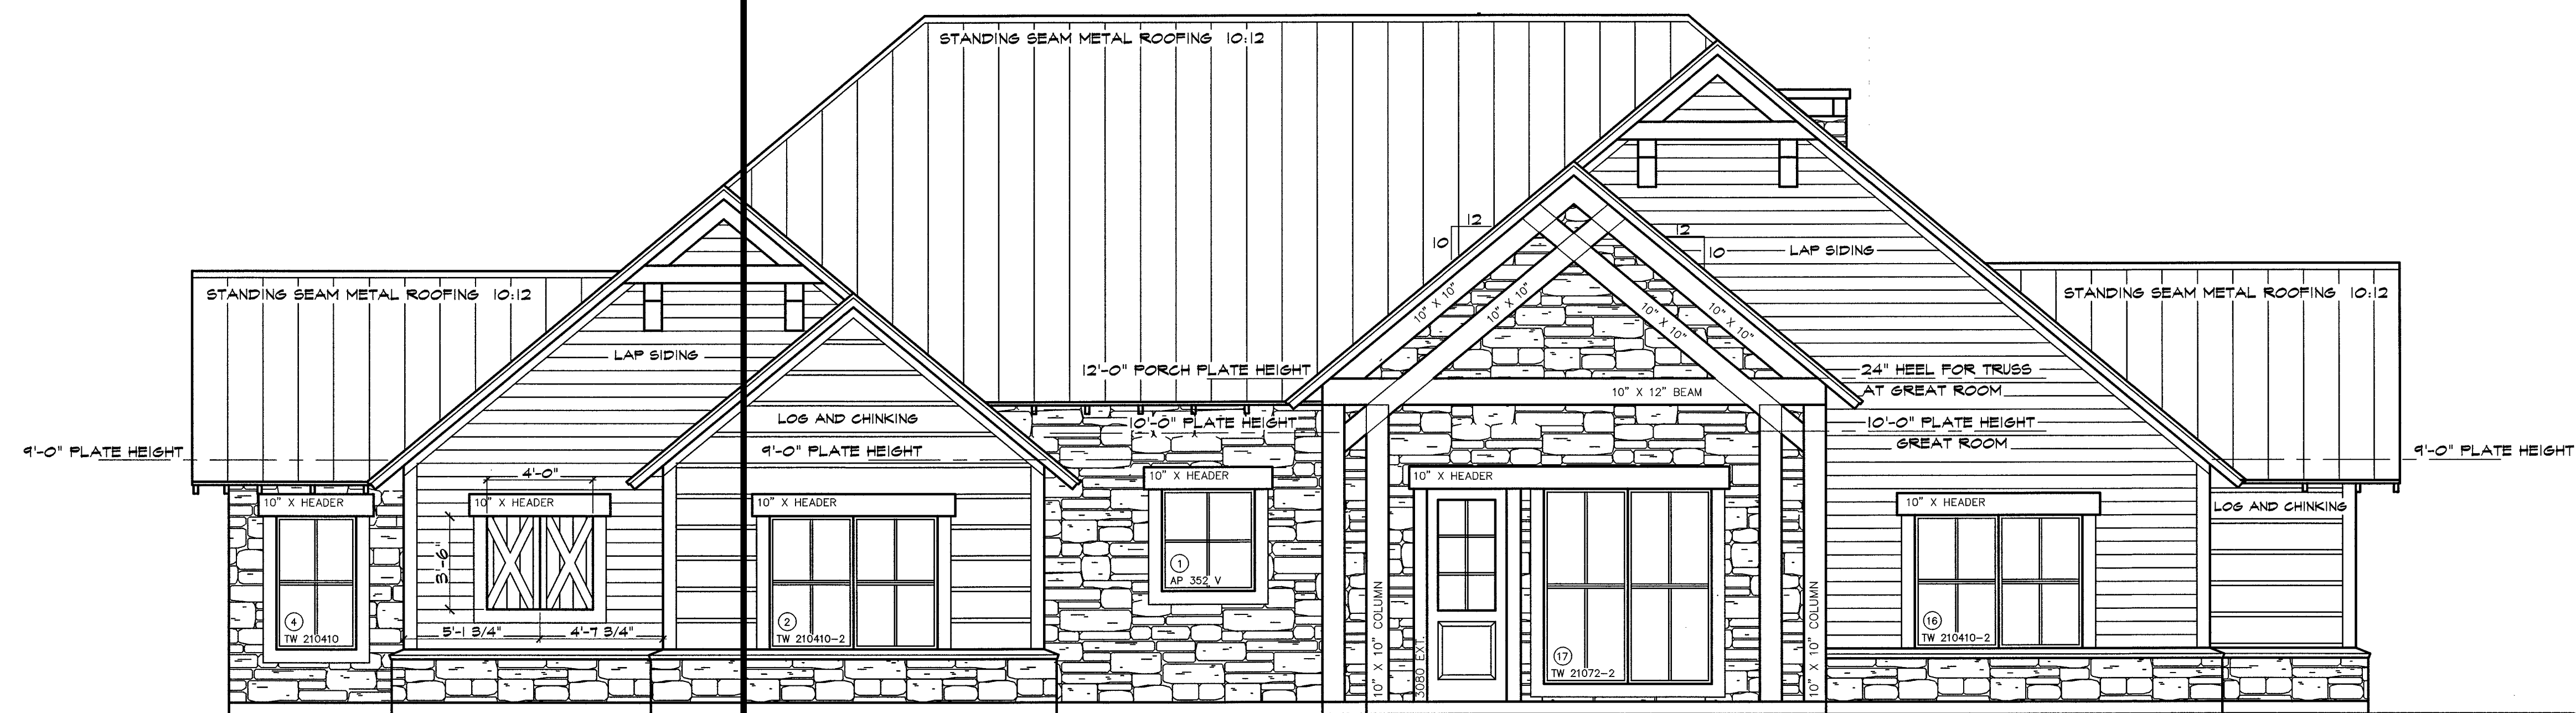

**1** FRONT ELEVATION  
SCALE: 1/4"=1'-0"

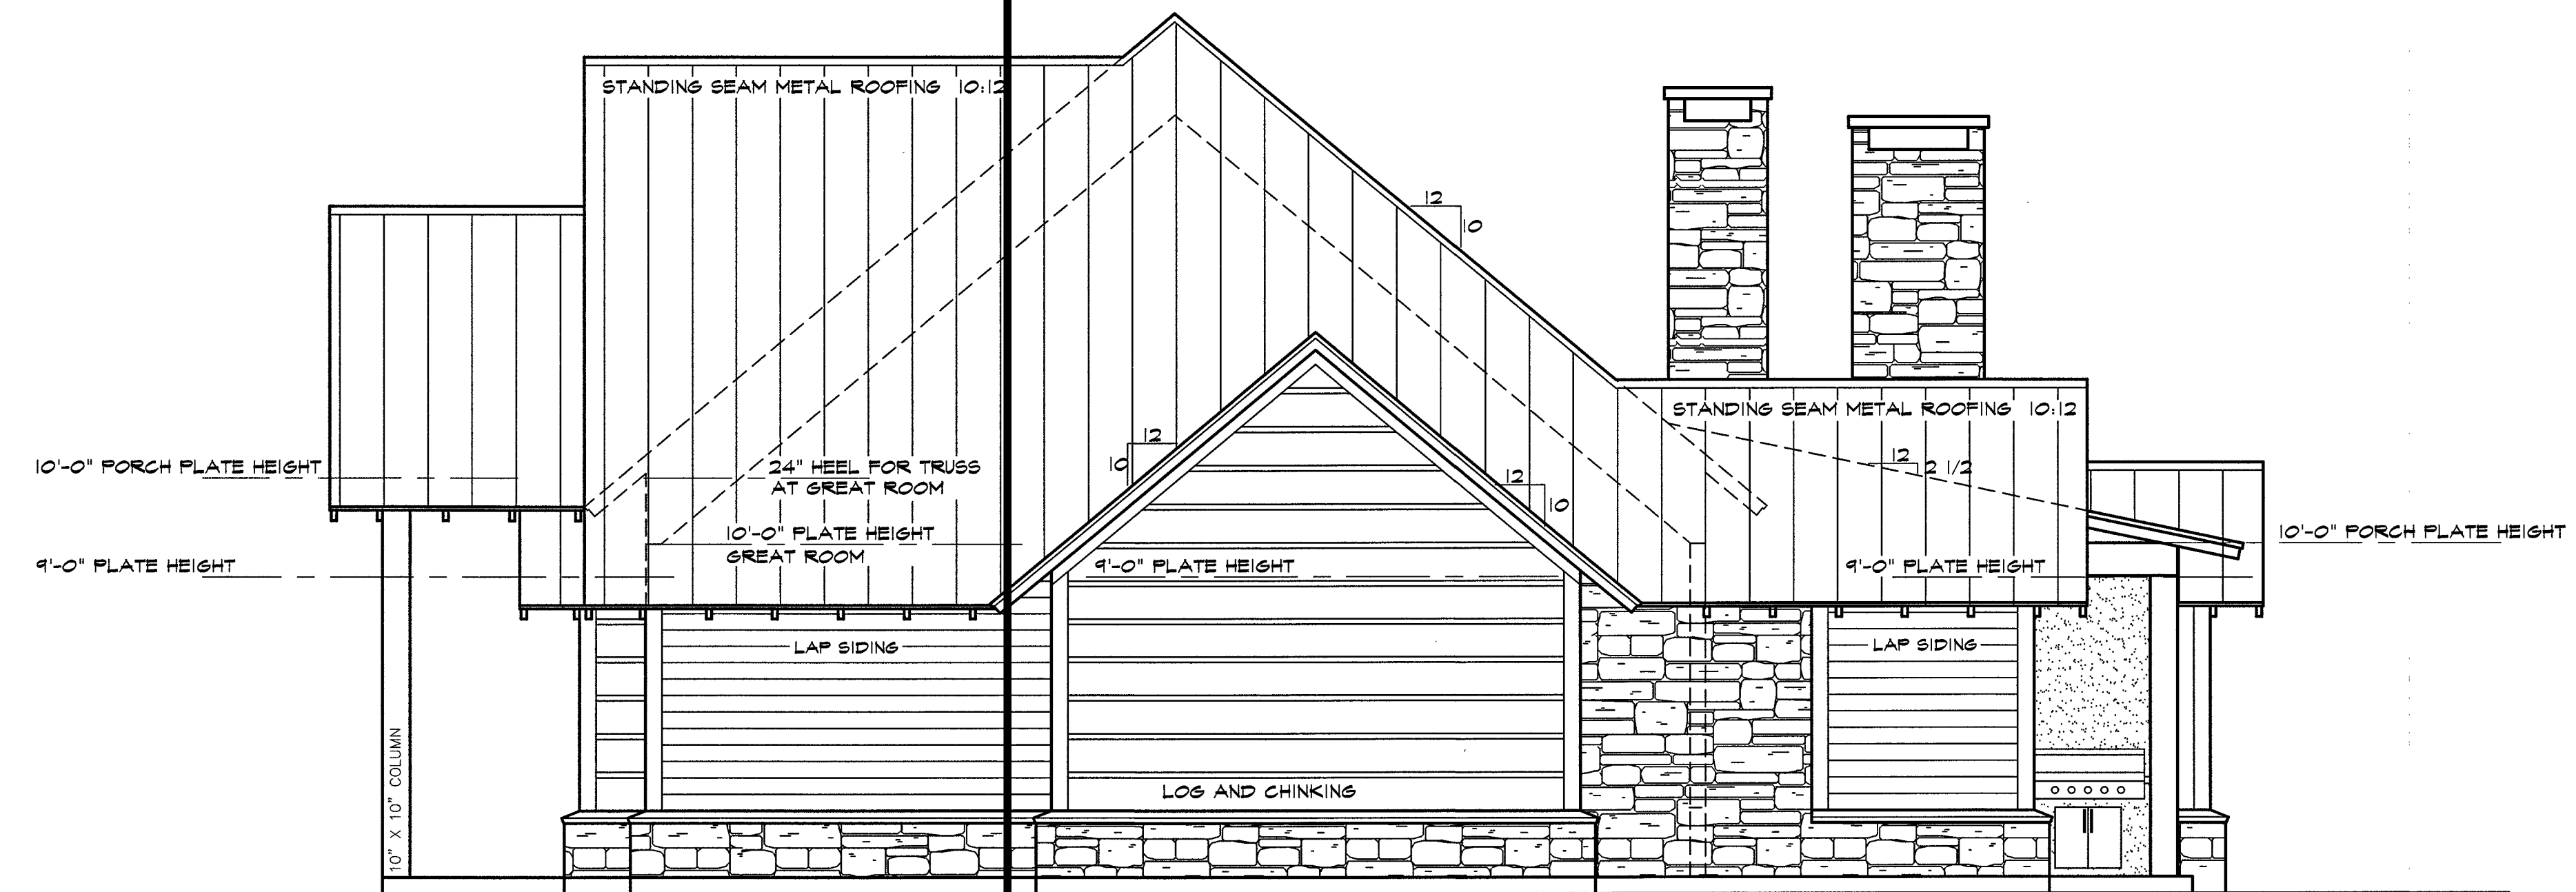

**2** LEFT ELEVATION  
SCALE: 1/4"=1'-0"

**WINDOW SCHEDULE**

| ROOM             | CALL OUT      | R.O.                       | TYPE        | NOTES                 |
|------------------|---------------|----------------------------|-------------|-----------------------|
| 1 KITCHEN        | AP 352 V      | 3'-5 5/8" W X 4'-0 1/2" H  | AWNING      |                       |
| 2 BEDROOM 2      | TW 210410 - 2 | 5'-11 7/8" W X 5'-0 7/8" H | DOUBLE HUNG |                       |
| 3 BATH 2         | C 13          | 2'-0 5/8" W X 3'-0 1/2" H  | CASEMENT    |                       |
| 4 MASTER BEDROOM | TW 210410     | 3'-0 1/8" W X 5'-0 7/8" H  | DOUBLE HUNG |                       |
| 5 MASTER BEDROOM | AN 21         | 2'-0 5/8" W X 1'-9" H      | AWNING      |                       |
| 6 MASTER BEDROOM | AN 21         | 2'-0 5/8" W X 1'-9" H      | AWNING      |                       |
| 7 MASTER BEDROOM | AN 21         | 2'-0 5/8" W X 1'-9" H      | AWNING      |                       |
| 8 MASTER BEDROOM | TW 210410     | 3'-0 1/8" W X 5'-0 7/8" H  | DOUBLE HUNG |                       |
| 9 MASTER BATH    | C 13          | 2'-0 5/8" W X 3'-0 1/2" H  | CASEMENT    | TEMPERED              |
| 10 MASTER BATH   | CW 15         | 2'-0 5/8" W X 3'-0 1/2" H  | CASEMENT    | TEMPERED              |
| 11 MASTER BATH   | CW 25         | 4'-9" W X 5'-0 3/8" H      | CASEMENT    | TEMPERED              |
| 12 BEDROOM 4     | TW 210410 - 2 | 5'-11 7/8" W X 5'-0 7/8" H | DOUBLE HUNG |                       |
| 13 BEDROOM 3     | TW 210410 - 2 | 5'-11 7/8" W X 5'-0 7/8" H | DOUBLE HUNG |                       |
| 14 GREAT ROOM    | TW 21072 - 2  | 5'-11 7/8" W X 7'-4 7/8" H | DOUBLE HUNG | TEMPERED BOTTOM PANEL |

- ALL WINDOWS WILL BE ANDERSEN 400 SERIES OR APPROVED EQUAL.
- ALL OPERABLE WINDOWS TO PROVIDED WITH SCREENS
- ALL WINDOW DIMENSIONS ARE APPROXIMATE ROUGH OPENING, VERIFY EXACT DIMENSIONS WITH MANUFACTURER
- DOUBLE GLAZED, LOW E COATED GLAZING.
- ALL GLAZING WITHIN 18" OF FLOOR OR 12" OF DOOR TO BE TEMPERED

A/C SQUARE FEET  
2818 SQUARE FEET  
PORCH SQUARE FEET  
771 SQUARE FEET (167 F., 604 R.)  
SLAB - TOTAL AREA UNDER ROOF  
3589 SQUARE FEET

**WARNING:** These construction plans (the "Plans") whether in electronic or paper form, are the sole property of Clearview Construction, L.P. You must obtain the written permission of Clearview Construction, L.P. prior to any use, reproduction or alteration of these Plans. Absent such written permission, the use, reproduction or alteration of these Plans by any means is strictly prohibited. All rights are reserved. Any Plans without a "red" Clearview Construction, L.P. stamp affixed thereon means that such Clearview has not consented to the use of the Plans, and, Accordingly, any use, reproduction or alteration so such Plans may result in civil liability and/or criminal prosecution to the user thereof.